


Grid Supply

kWh Meter

Main Switch

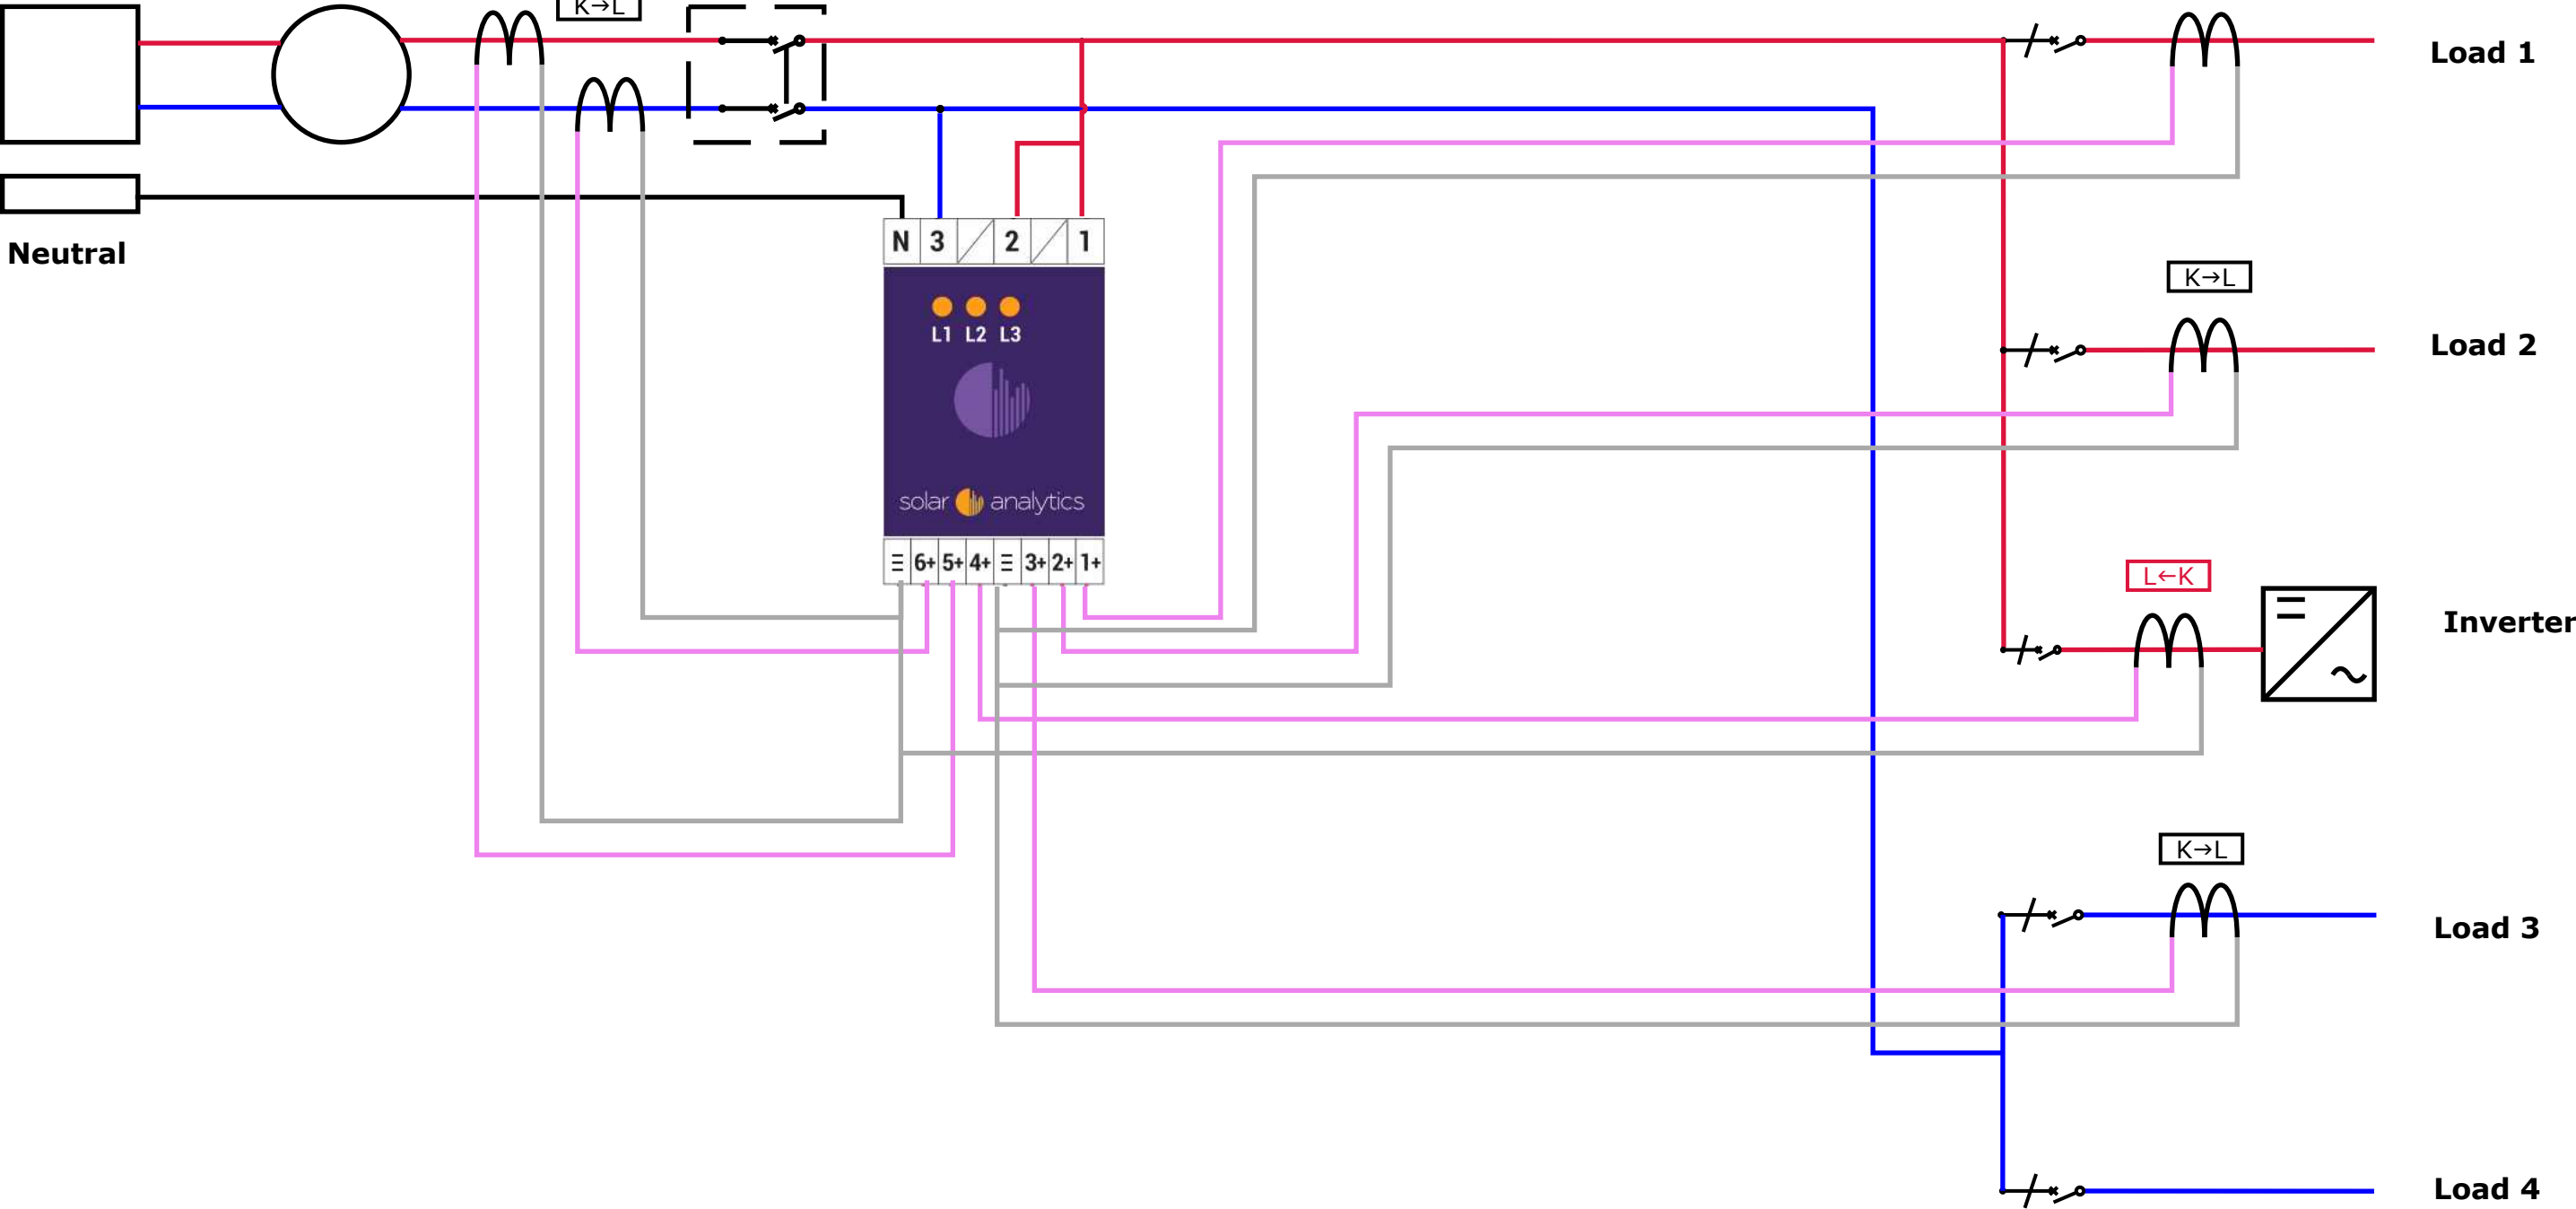

STANDARD WIRING DIAGRAM – Note for alternative configurations see our wiring diagram library at www.solaranalytics.com.au/support

Drawing Name:	KR-63-xx (60A to 600A)	Revisions	...	...	...	...	Drawing Designation:	1 x 6CT_2ph Supply_1ph INV_1ph Loads
Drawing Number:	SLD001		...	...	...	...	Drawing Description:	Basic Installation - Dual Phase - 6 x CTs
Drawn By:	B.BIDWELL		...	...	...	...	Notes:	(c) Solar Analytics - 2018
Drawing Date:	25/06/2018		No.	Description	By	Date		

