


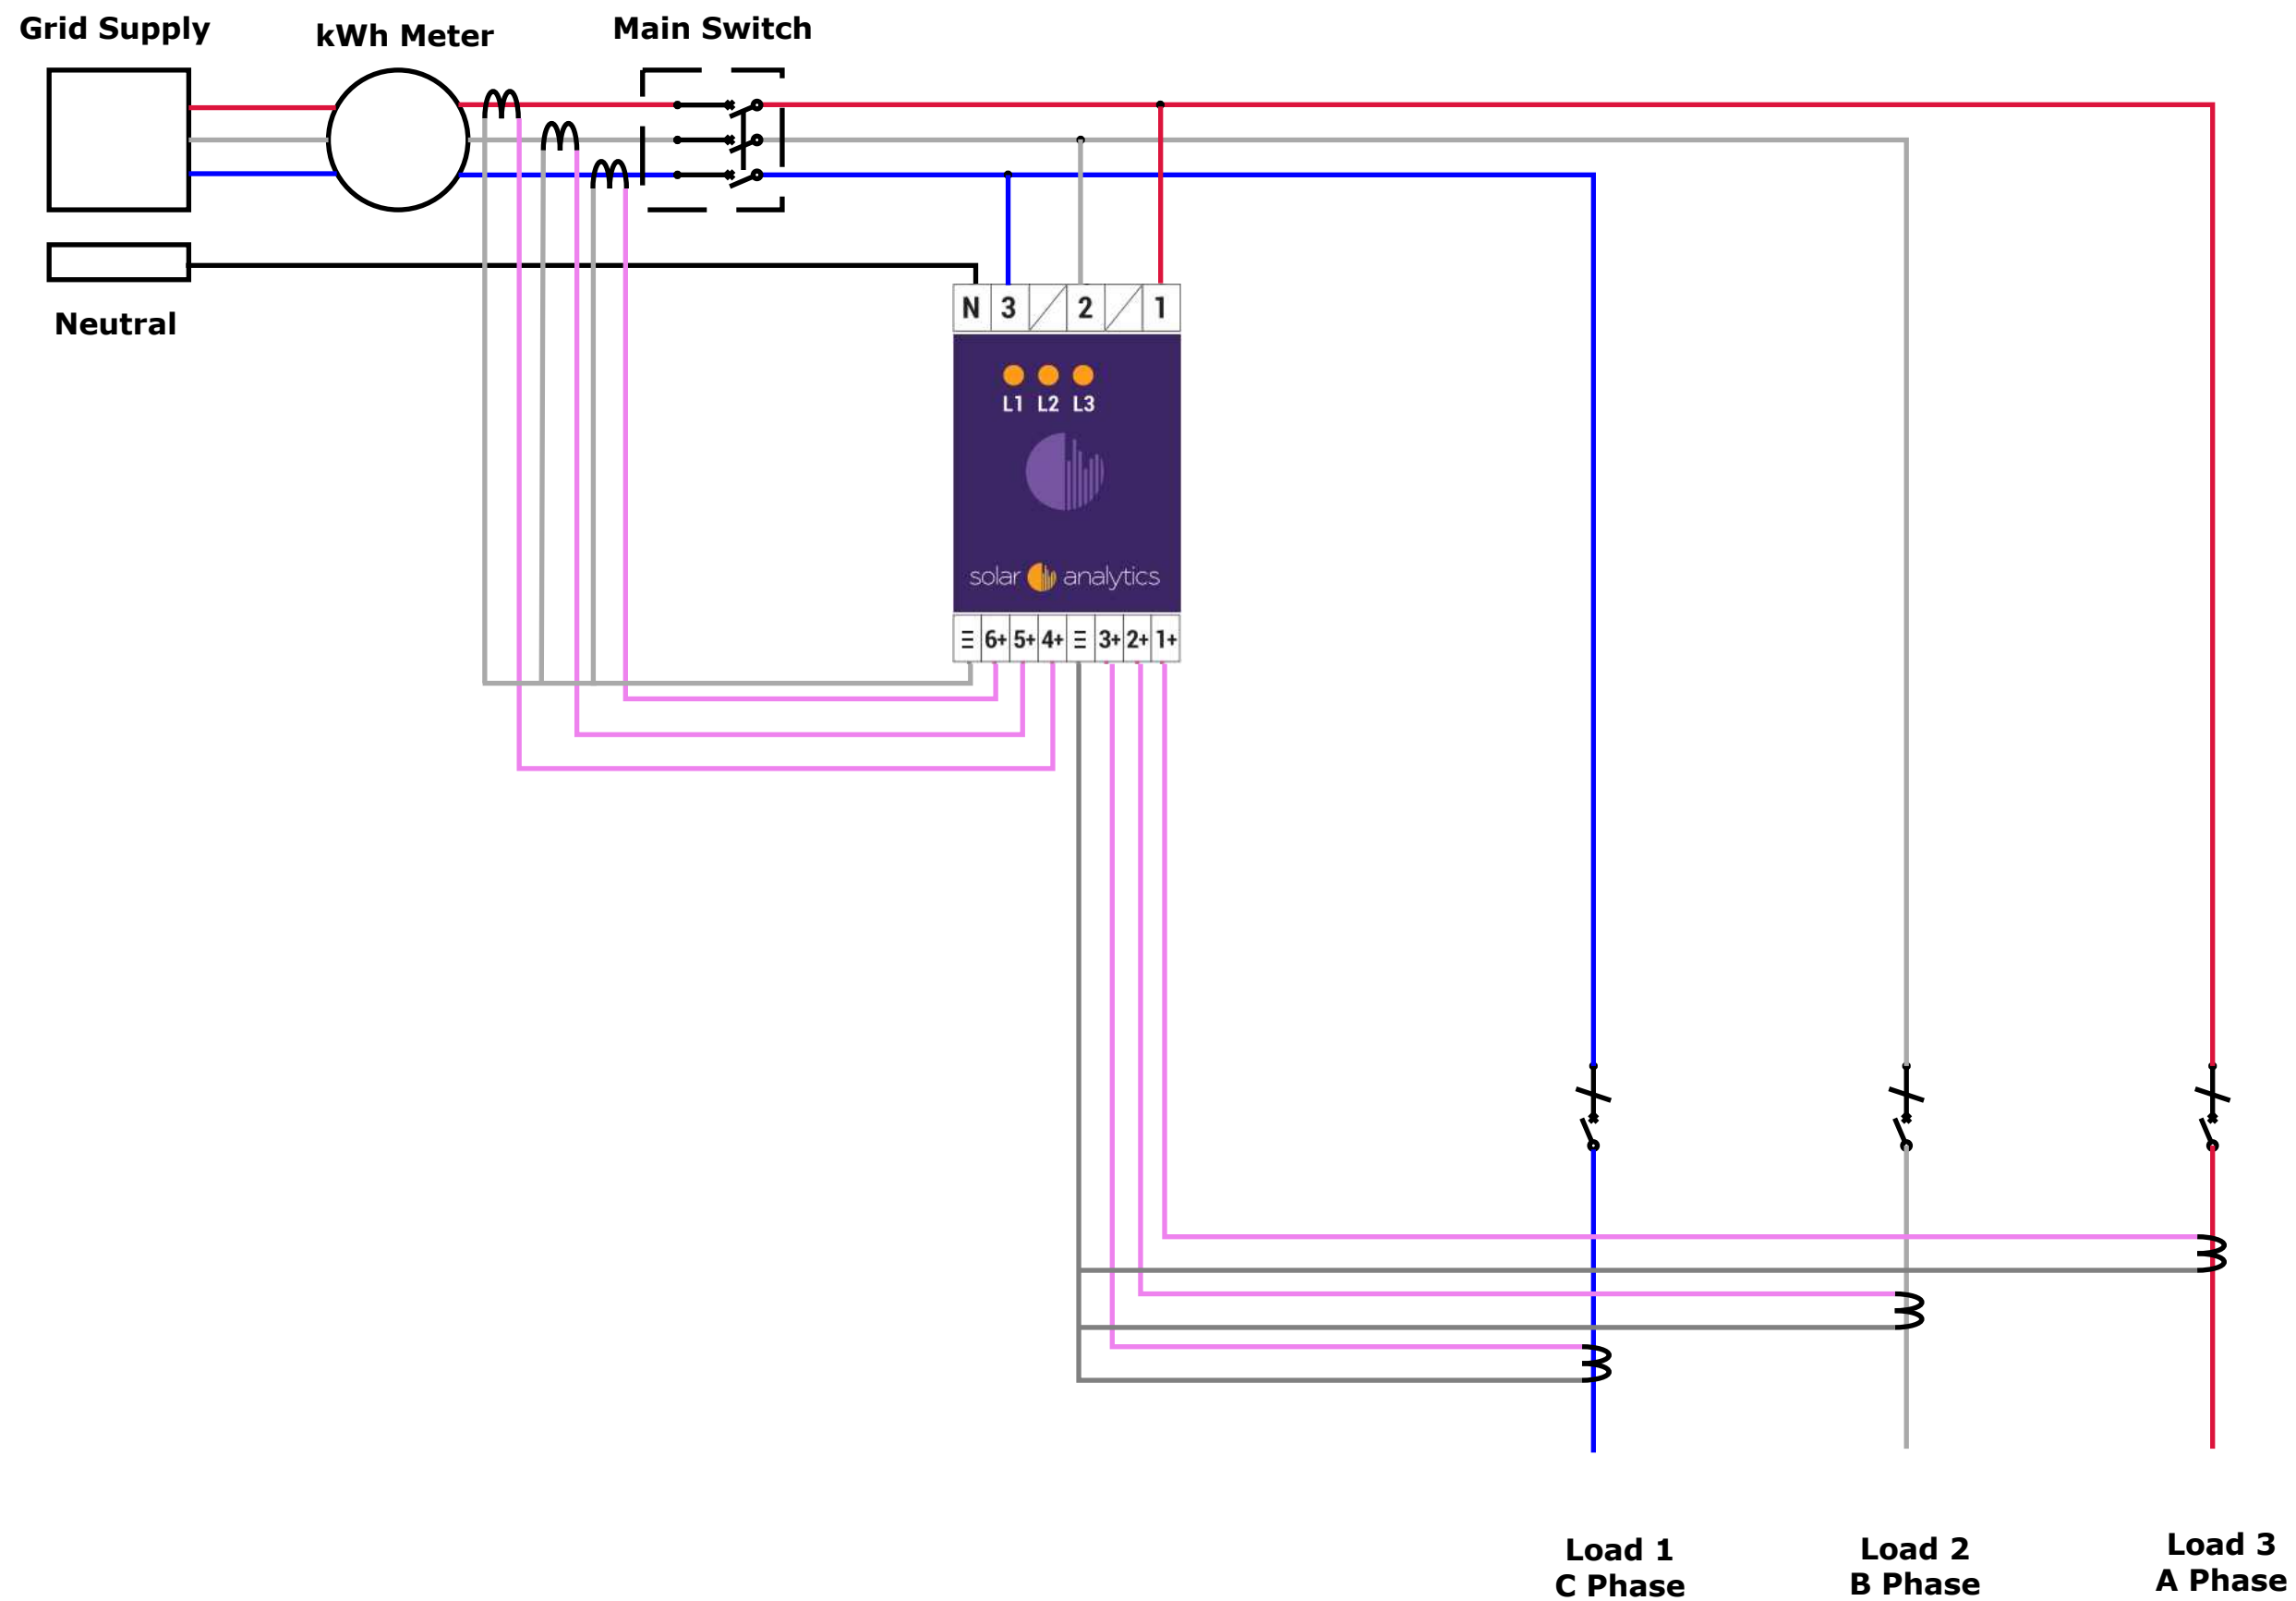

STANDARD WIRING DIAGRAM – Note for alternative configurations see our wiring diagram library at www.solaranalytics.com.au/support

Drawing Name:	Monitoring SLD	Revisions	...	...	...	...	solar analytics	Project Name:	1 x KR-63 - 6CT (3ph Supply, 3 x 1ph Loads)
Drawing Number:	SLD001		...	...	...	...		Project Number:	001
Drawn By:	B.BIDWELL		...	...	...	...		Project Address	Solar Analytics Office
Drawing Date:	14/05/2018		No.	Description	By	Date			