


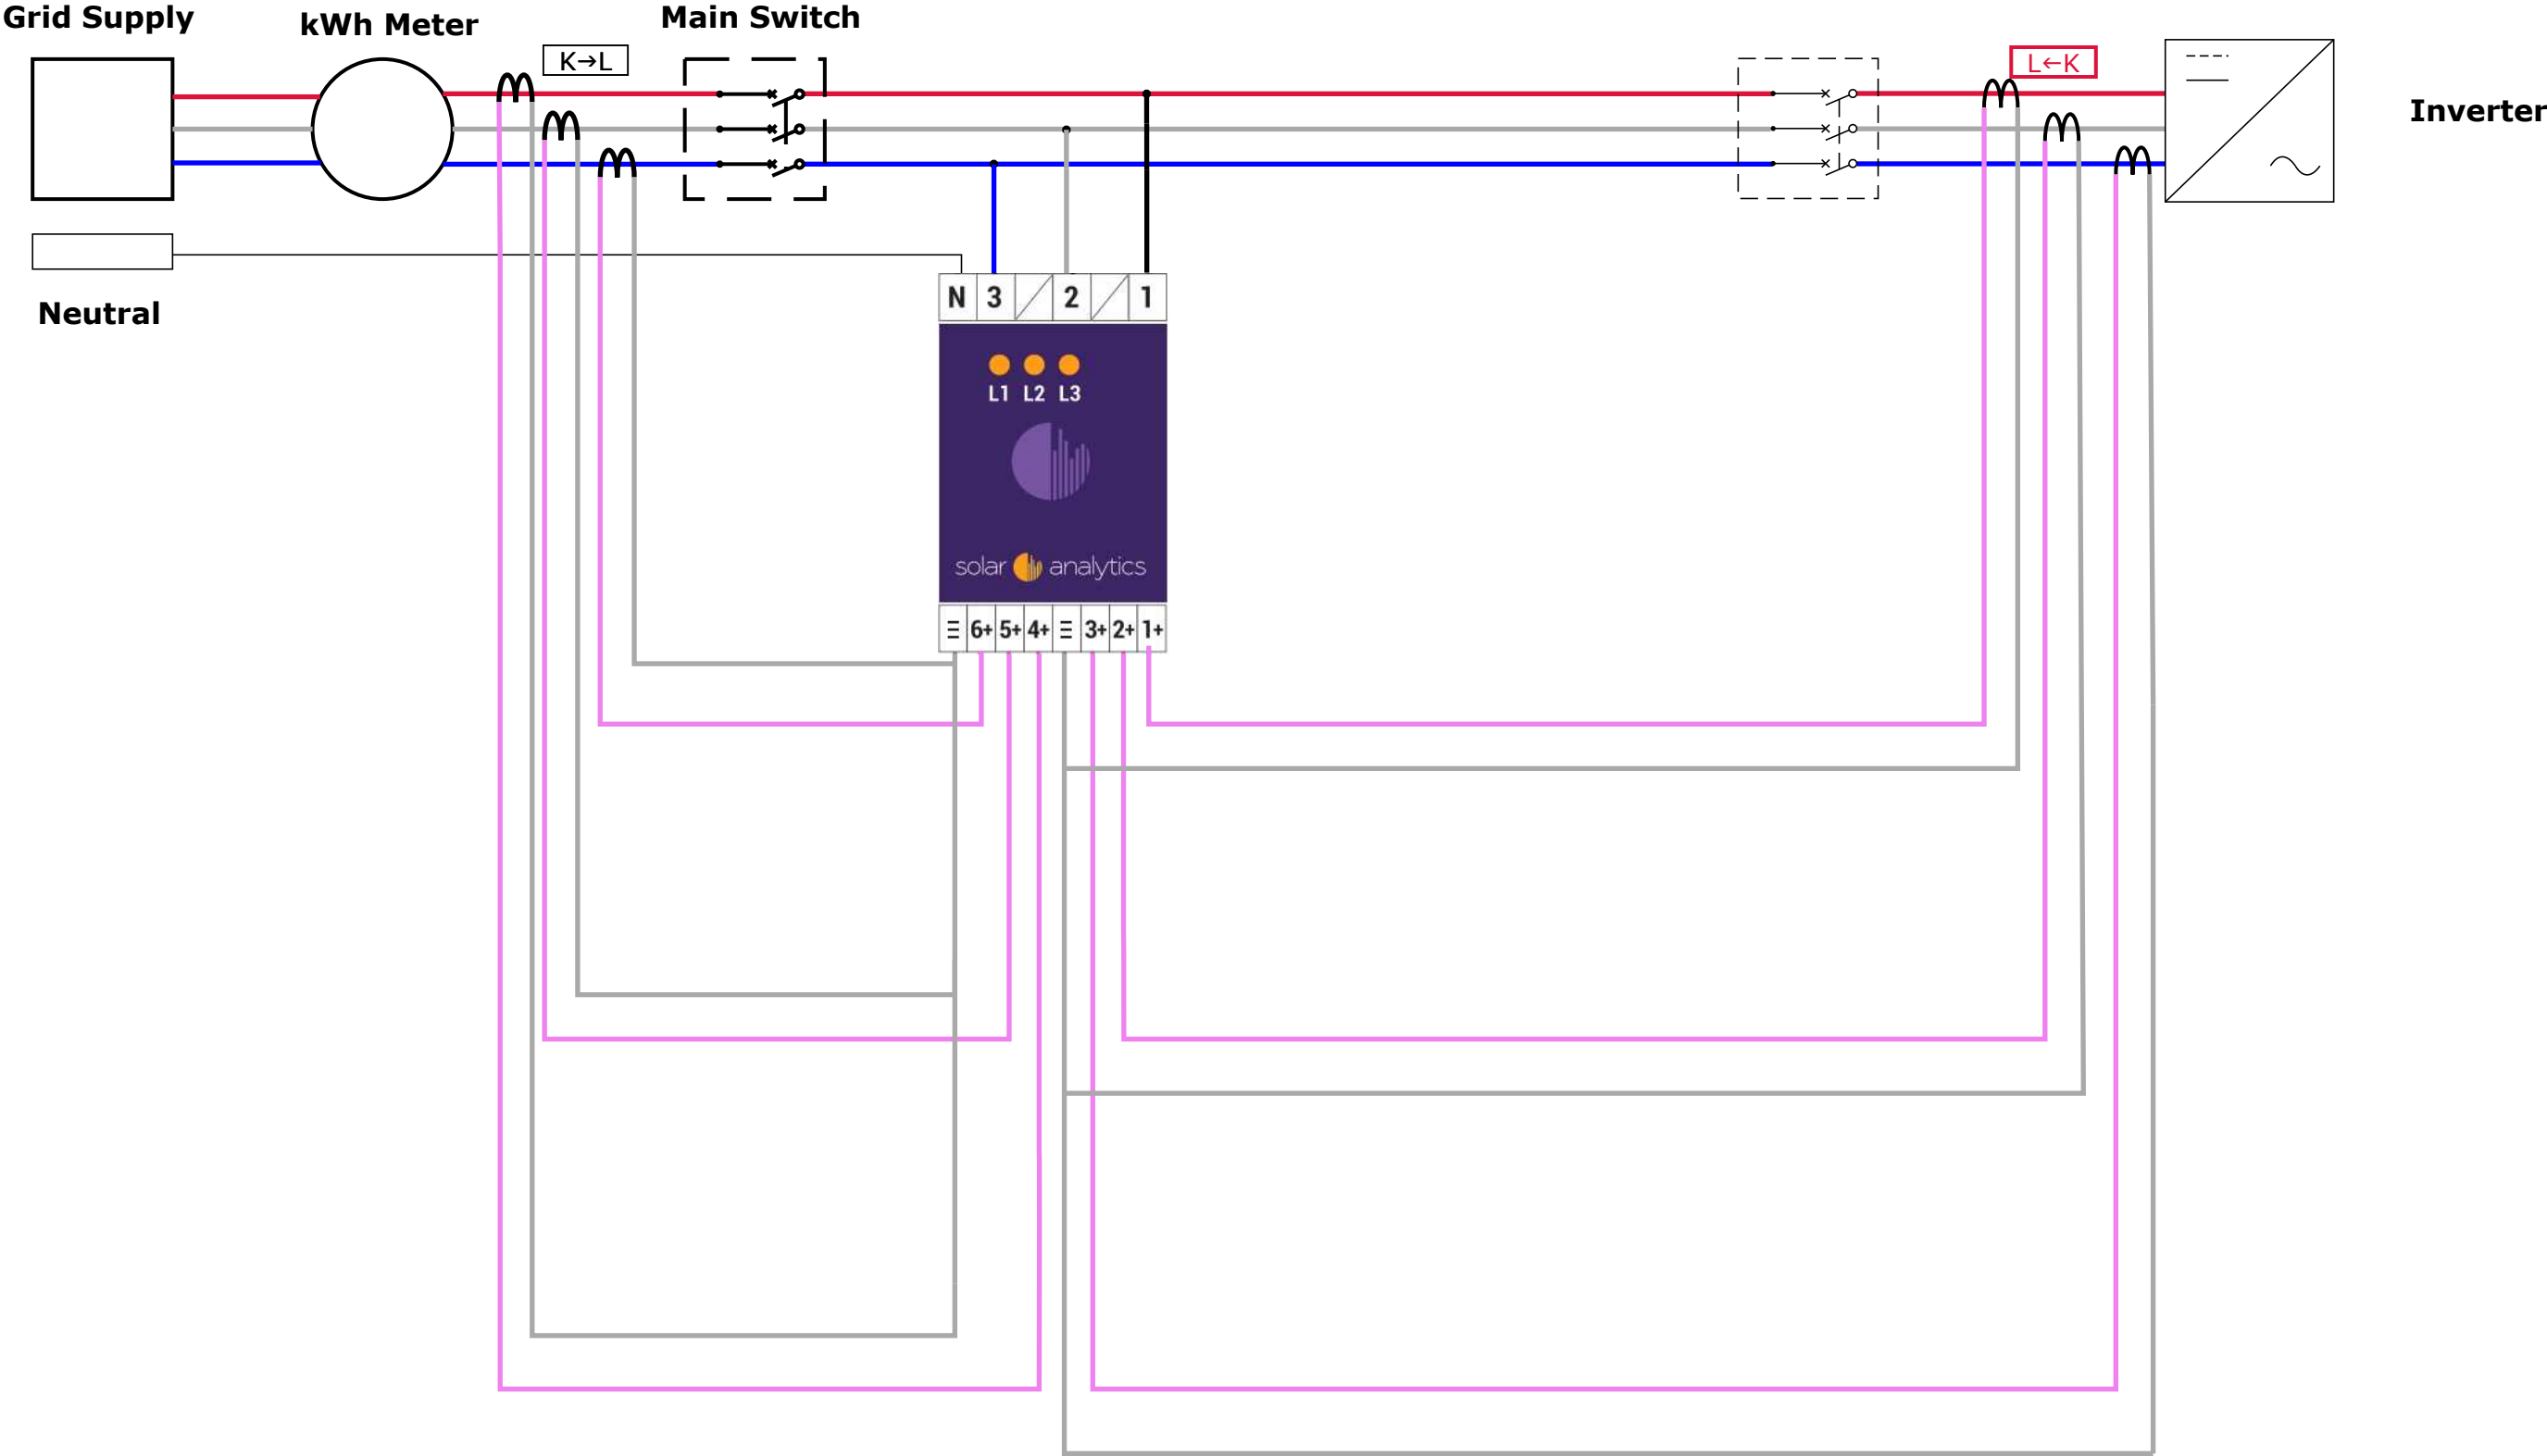

STANDARD WIRING DIAGRAM – Note for alternative configurations see our wiring diagram library at www.solaranalytics.com.au/support

Drawing Name:	KR-63-xx (60A to 600A)	Revisions	...	...	...	...	Drawing Designation:	1 x 6CT_3ph Supply_3ph INV
Drawing Number:	SLD001		...	...	...	...	Drawing Description:	Basic Installation - 3 Phase - 3xCTs (Mains), 3xCTs (PV Inv)
Drawn By:	B.BIDWELL		...	...	...	...	Project Address	(c) Solar Analytics - 2018
Drawing Date:	18/06/2018		No.	Description	By	Date		

