


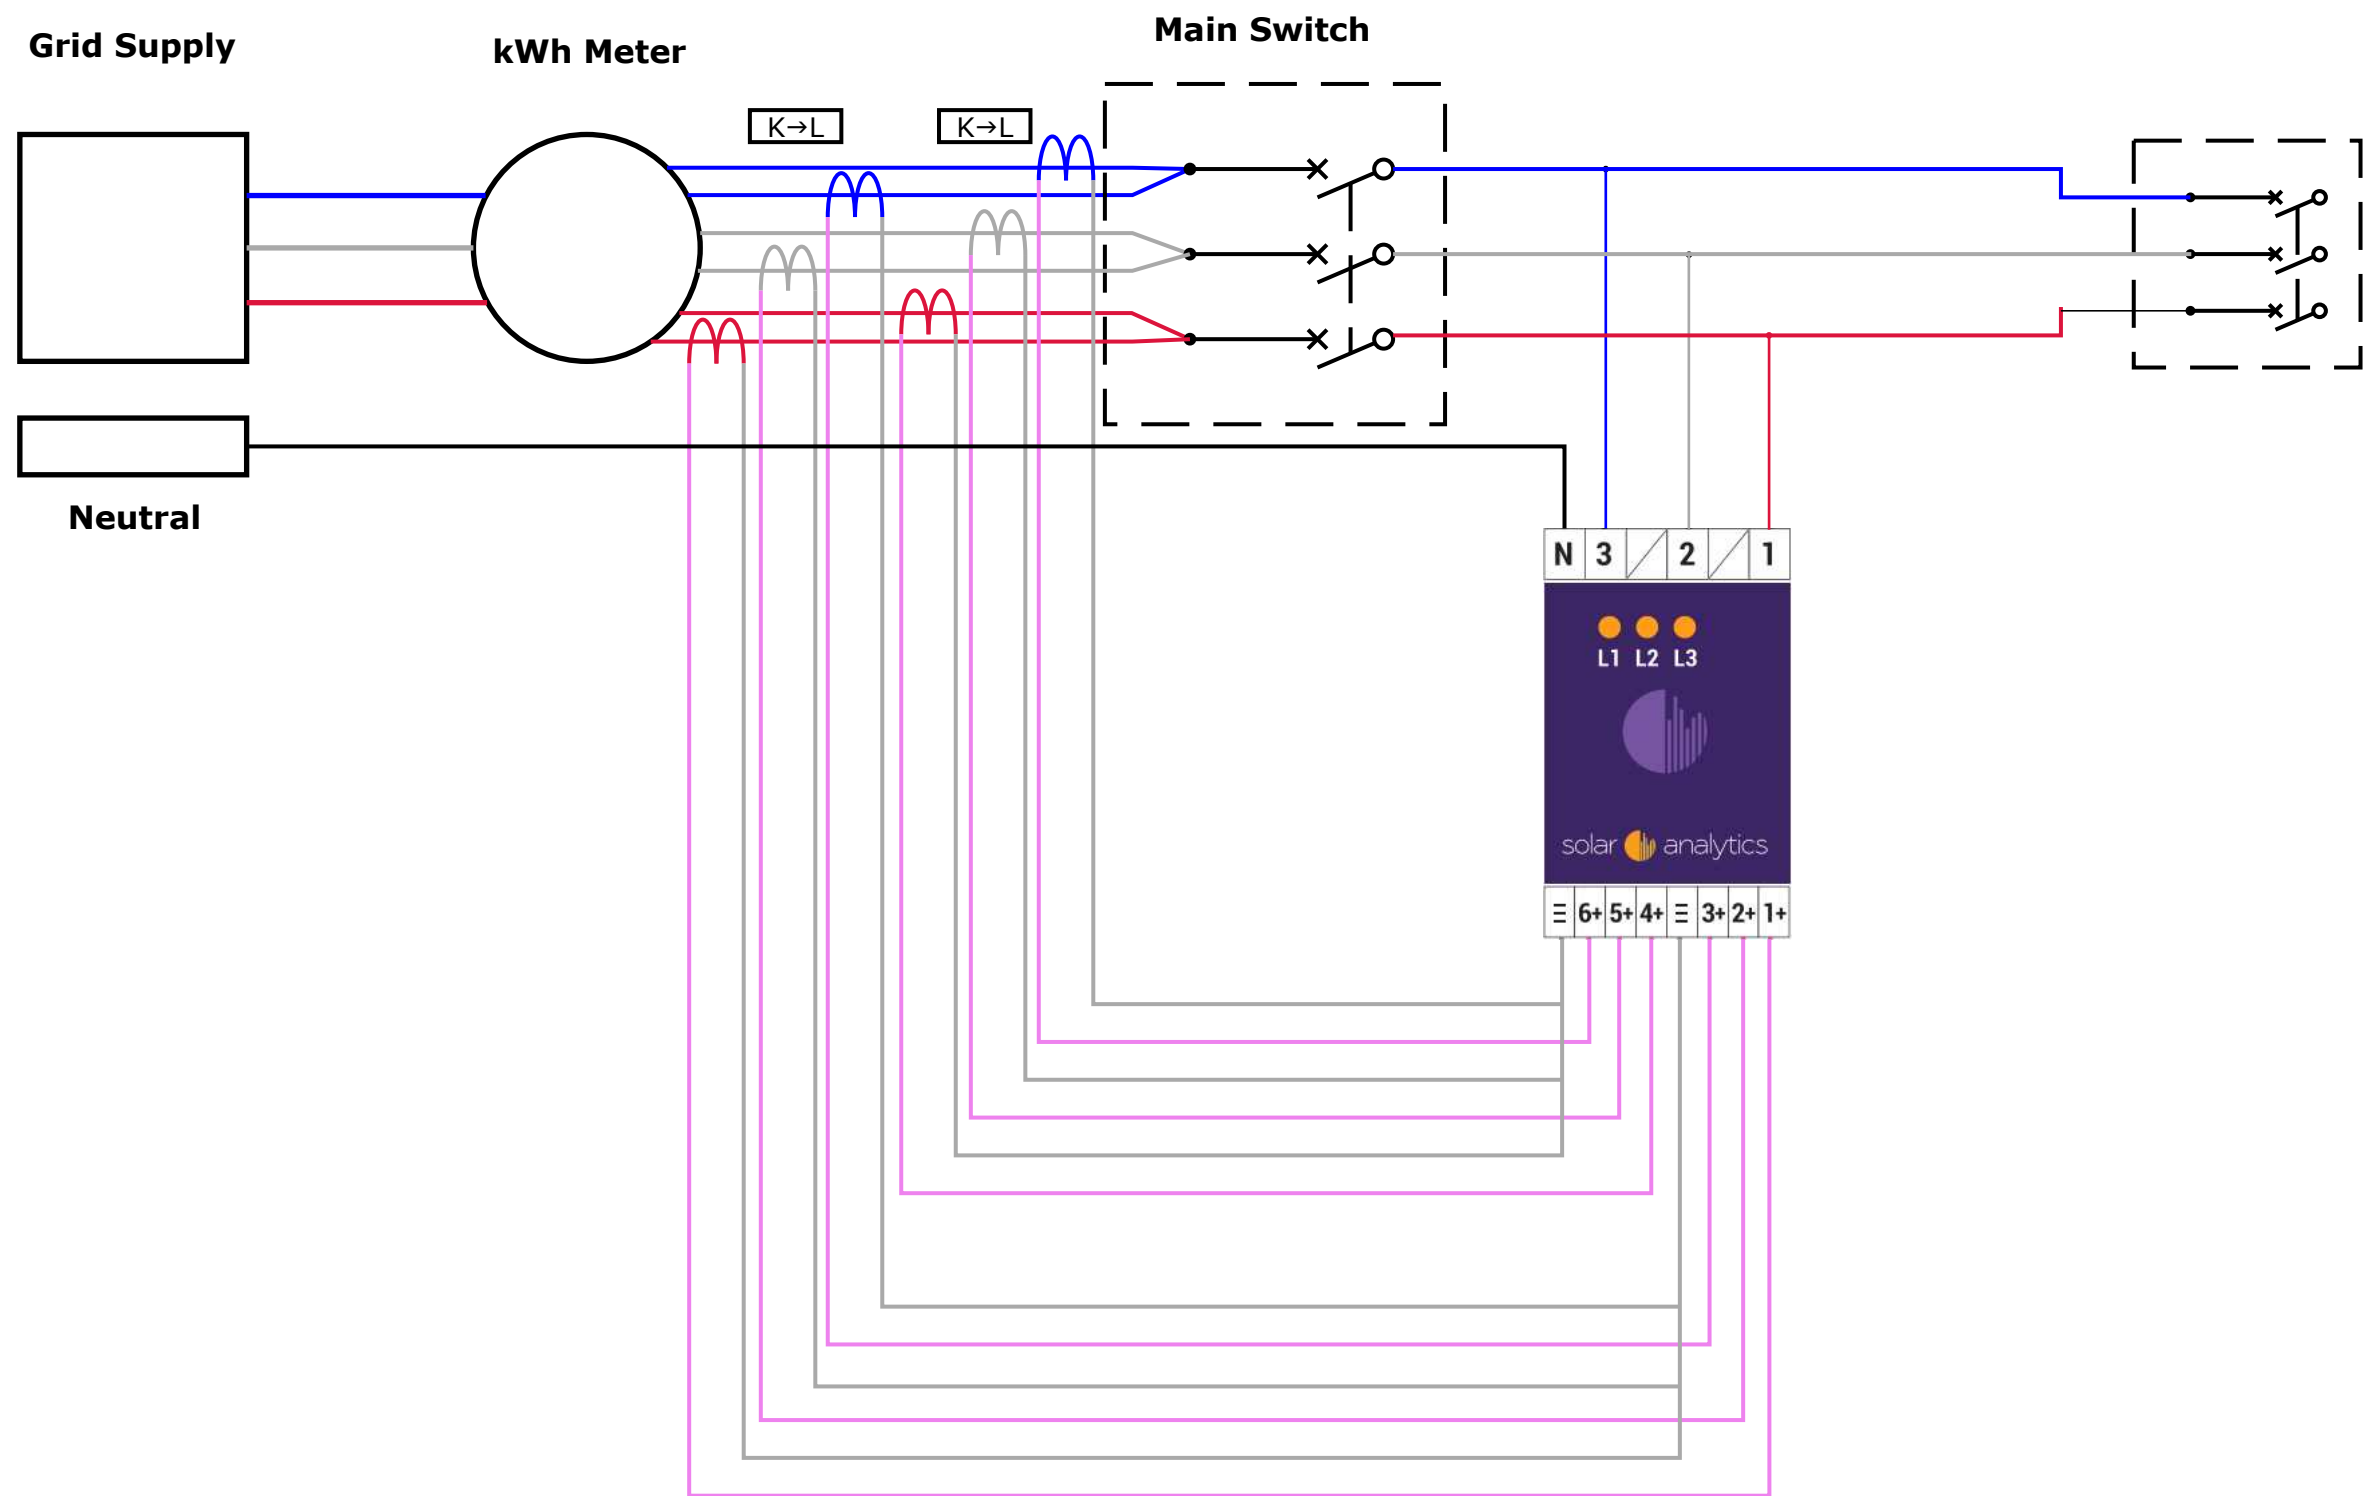

STANDARD WIRING DIAGRAM – Note for alternative configurations see our wiring diagram library at www.solaranalytics.com.au/support

Drawing Name:	KR-63-xx (60A to 600A)	Revisions	...	...	...	solar analytics	Drawing Designation:	1 x 6CT_3ph Supply_Parallel_Incoming_Mains
Drawing Number:	SLD001		...	...	...		Drawing Description:	Basic Installation - Three Phase - 6 x CTs
Drawn By:	B.BIDWELL		...	...	...		Notes:	(c) Solar Analytics - 2018
Drawing Date:	22/03/2018		No.	Description	By	Date		